

NOTES

Plans Used:

Data calculated from the following file(s):

- Sheet C1.0 from "Castro Valley Onsite" Folder

SAMPLE

COMPANY NAME

CLIENT NAME

CLIENT NUMBER

CLIENT EMAIL


REFERENCE # :

DEMOLITION


DATE

Structure	Material	Section (Inches)	Multiplier	Quantity	Unit
Offsite Remove Pavers	Offsite Remove Pavers	1.0000	1.00000000	1,825.04	SF
Offsite Remove Curb & Gutter	Offsite Remove Curb & Gutter	1.0000	1.00000000	578.34	LF
Offsite Remove Driveway	Offsite Remove Driveway	1.0000	1.00000000	648.82	SF
Offsite Remove Landscape	Offsite Remove Landscape	1.0000	1.00000000	1,098.39	SF
Offsite Remove Median Curb & Gutter	Offsite Remove Median Curb & Gutter	1.0000	1.00000000	149.49	LF
Offsite Remove Sidewalk	Offsite Remove Sidewalk	1.0000	1.00000000	4,440.69	SF

Structure	Material	Measure	Section	Multplier	Quantity	Unit
Offsite Remove Pavers	Offsite Remove Pavers	1,825.04	1.0000	1.00000000	1,825.04	SF
Offsite Remove Curb & Gutter	Offsite Remove Curb & Gutter	578.34	1.0000	1.00000000	578.34	LF
Offsite Remove Driveway	Offsite Remove Driveway	648.82	1.0000	1.00000000	648.82	SF
Offsite Remove Landscape	Offsite Remove Landscape	1,098.39	1.0000	1.00000000	1,098.39	SF
Offsite Remove Median Curb & Gutter	Offsite Remove Median Curb & Gutter	149.49	1.0000	1.00000000	149.49	LF
Offsite Remove Sidewalk	Offsite Remove Sidewalk	4,440.69	1.0000	1.00000000	4,440.69	SF

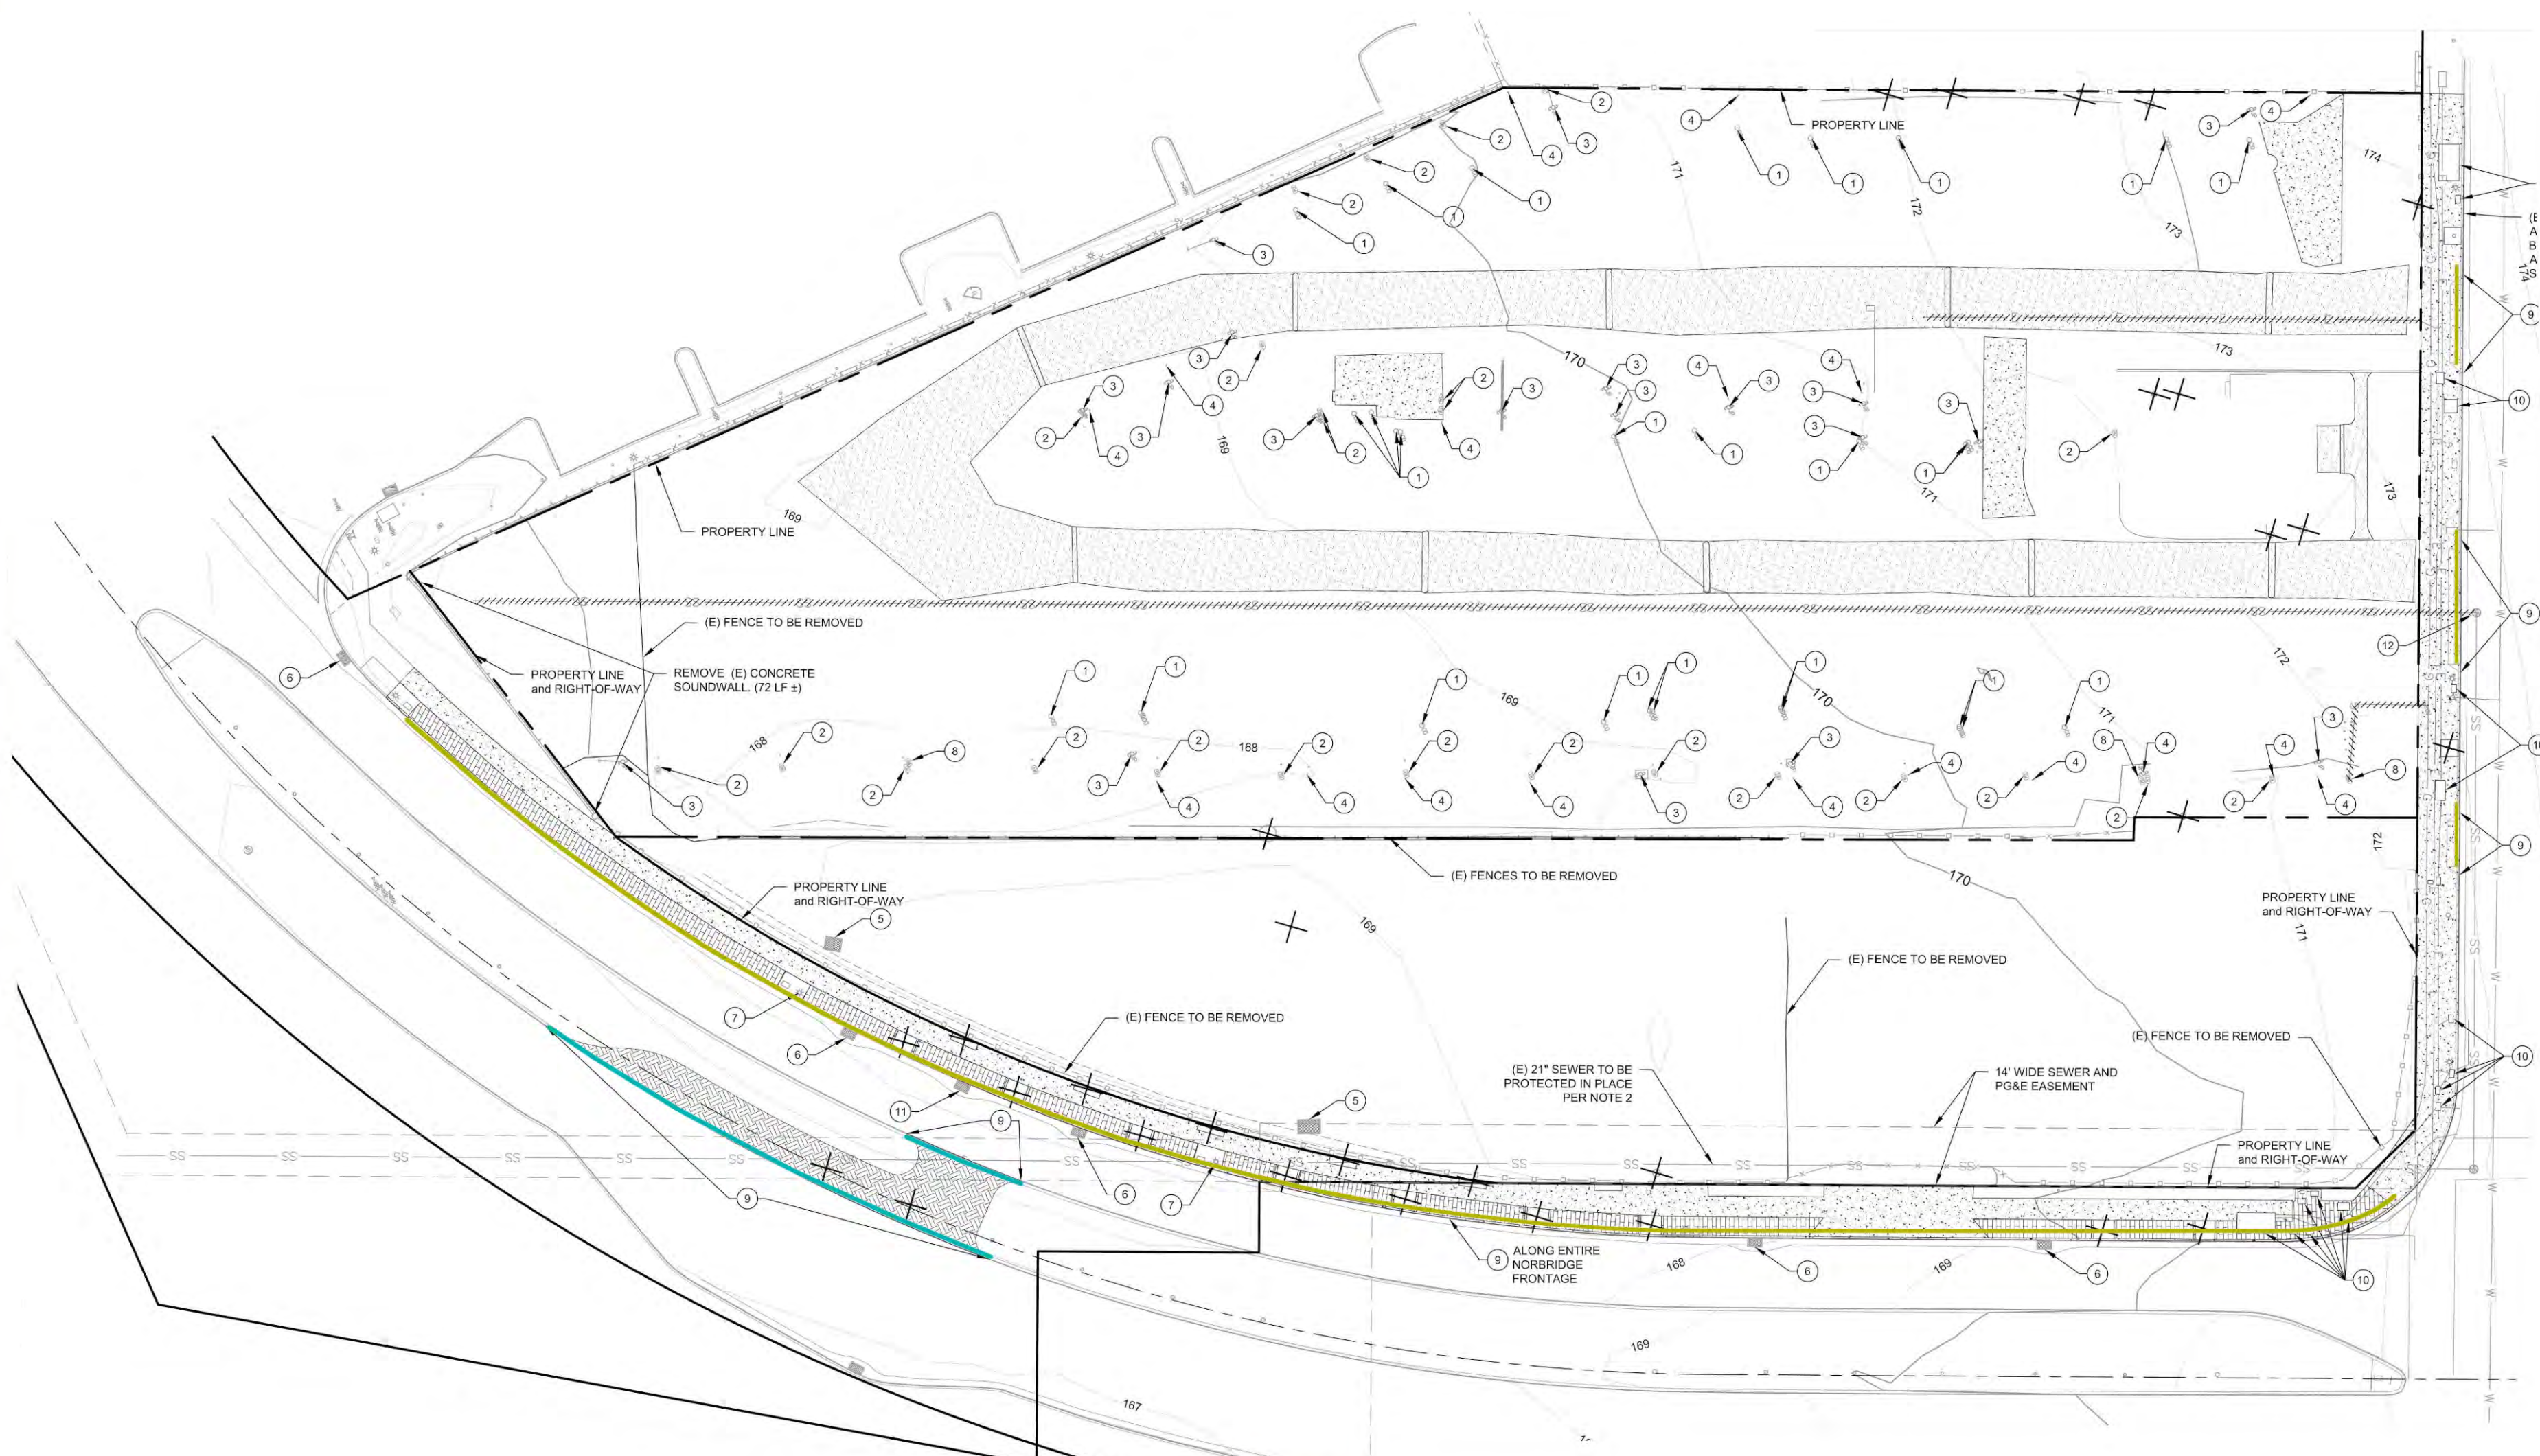

LENGTH

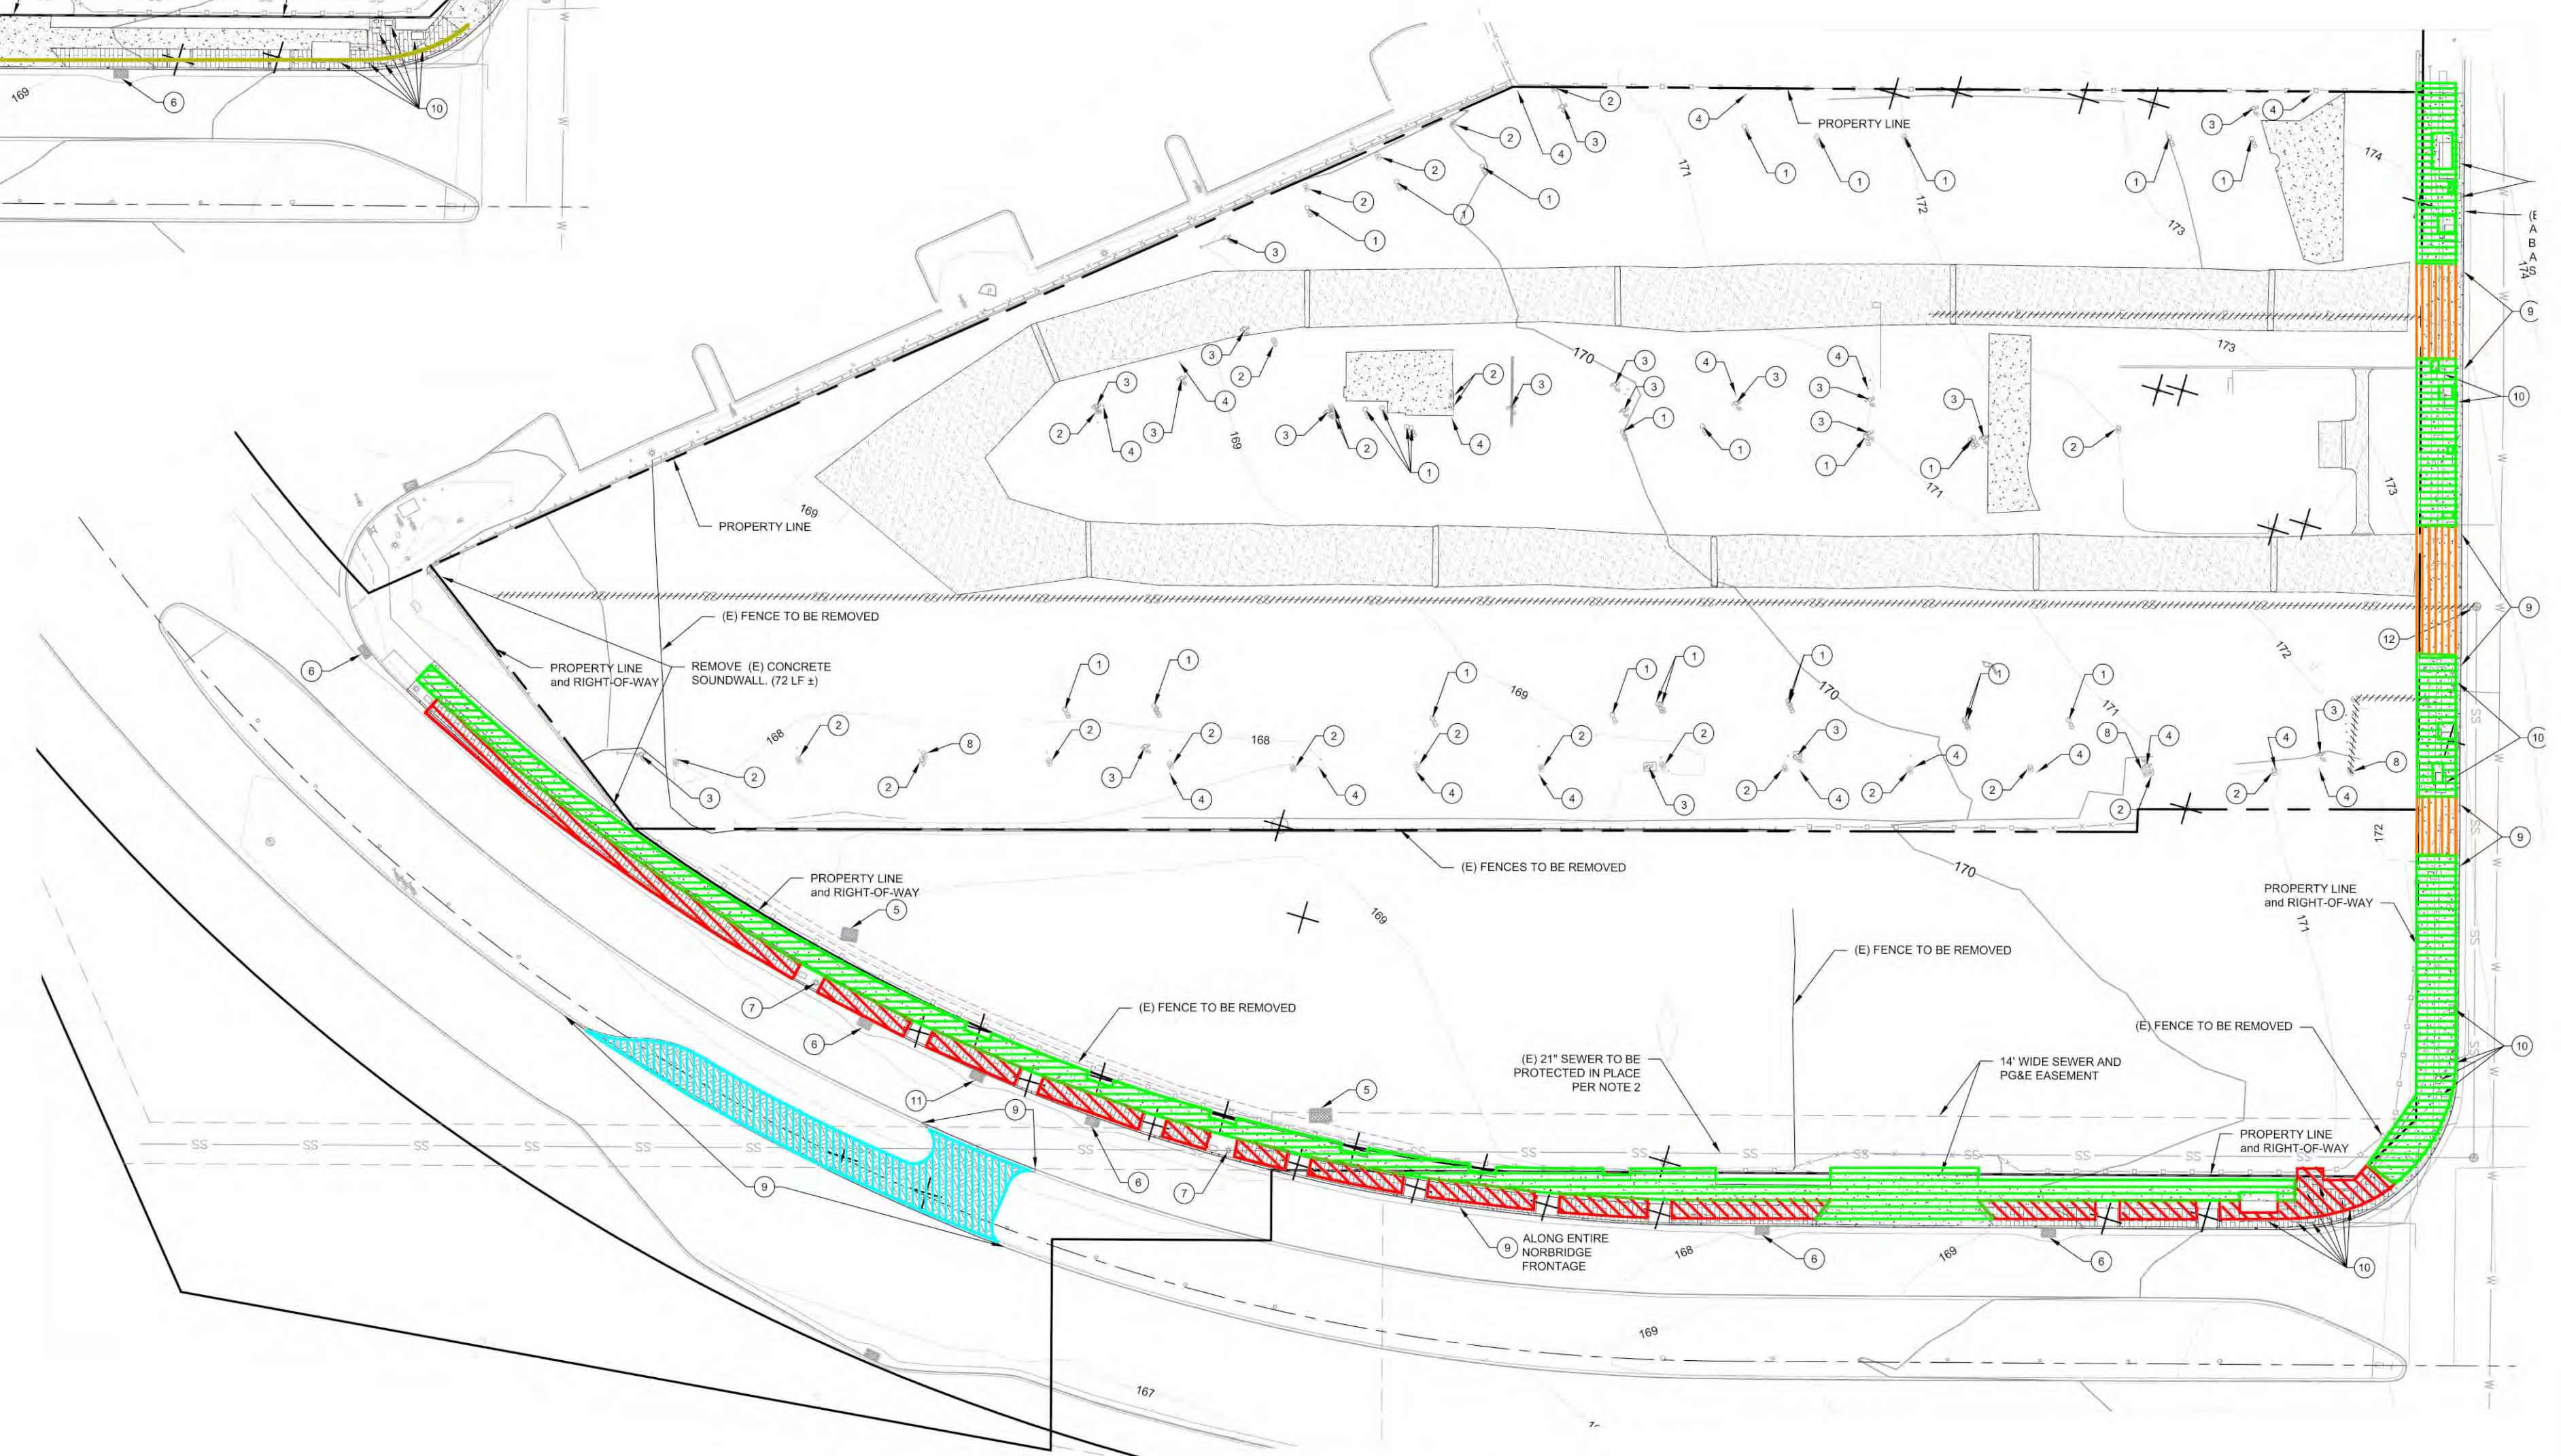

AREA

SAMPLE

DEMOLITION MAP

